



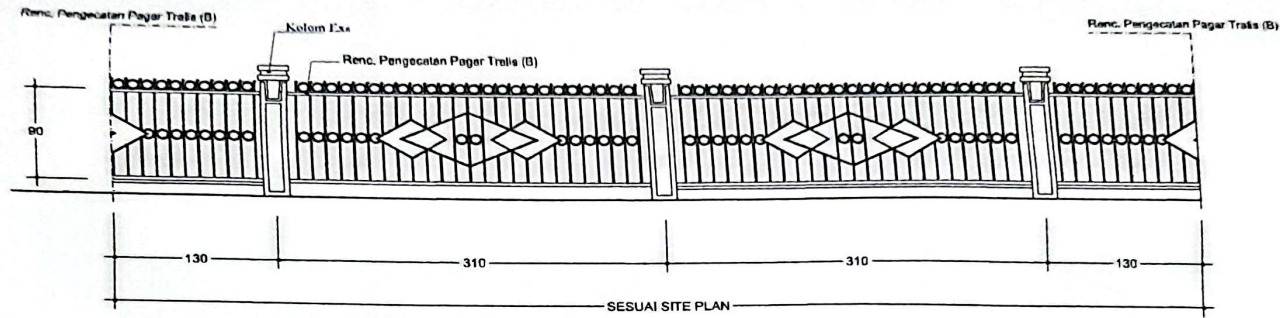

TAMPAK PAGAR TERALIS (B)
SKALA 1 : 40

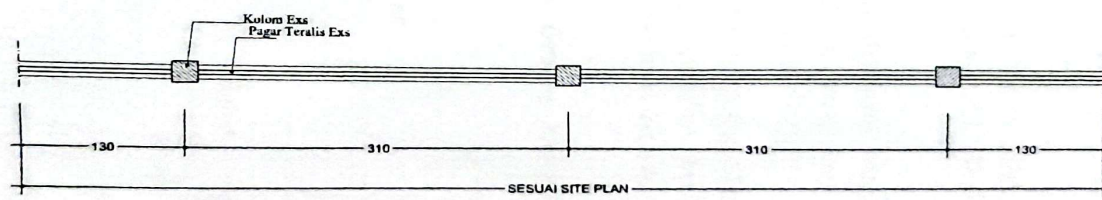

DENAH PAGAR TERALIS (B)
SKALA 1 : 40

CATATAN		
DITERIKSA		
KONSULTAN PERENCANA CV. JAYATAMA CONSULTANT		
AHMADI, ST Team Leader		
DIGAMBAR		
KONSULTAN PERENCANA CV. JAYATAMA CONSULTANT		
KHARUL FUAD Team Pro Cad		
PEKERJAAN		
PENGESETAN GEDUNG KANTOR		
VOLUME		
1 PAKET		
LOKASI		
KOTA JAMBI		
NAMA GAMBAR	SKALA	
TERCANTUM	TERCANTUM	
KONSULTAN PERENCANA		
CV. JAYATAMA CONSULTANT		
NOMOR GAMBAR	NO	JUMLAH
PENGESETAN GEDUNG KANTOR	13	13